

# SPECIFICATION

(for illustration purposes only)

## STAINLESS STEEL MESH INSTALLATION PERIMETER PROTECTION Suspended Floor Construction Double Brick

(Generally W.A., South West Coastal Plain)




# 107 Ant Capping



Global-Mark.com.au®  
Manufactured under a  
Management System certified as  
complying with ISO 9001:2008.



CODEMARK™  
GM-09-CM30012

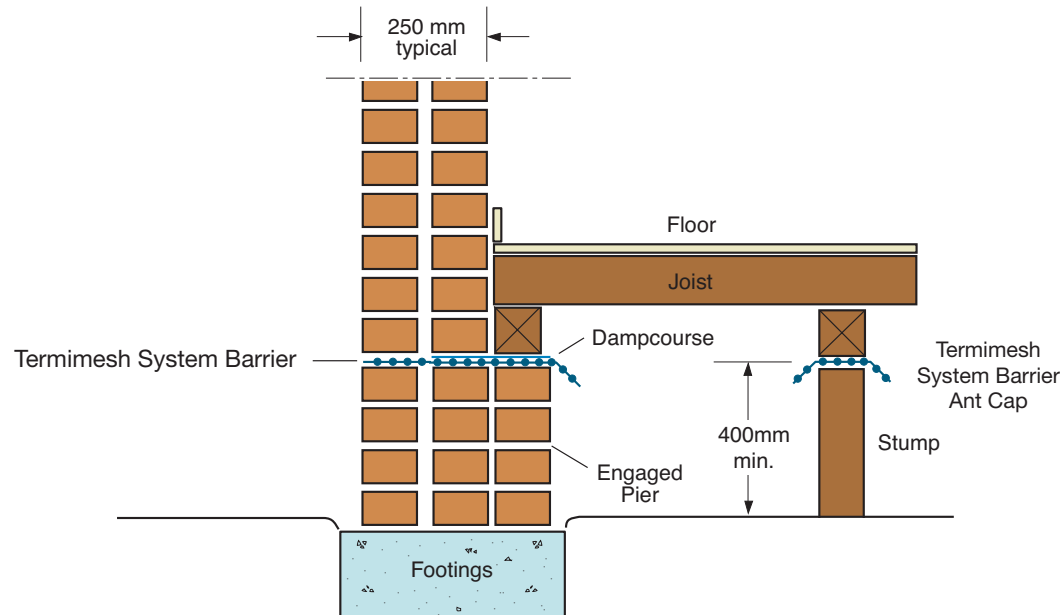

The Termimesh System Barrier is installed under the bearer. If the stump is timber or a brick pier, termites will be forced into the open to gain access. The Termimesh System Barrier ant cap is optional where the stump is concrete or steel but will retard termites' progress.

### COPYRIGHT ©

TMA Corporation Pty Ltd  
48 Century Road  
MALAGA Western Australia 6090  
ABN 90 009 452 475

Date: Dec 2004	Drawn: CH	Scale: NTS
Updated: Dec 2011		

**The Termimesh System**  
For further information or additional specifications,  
contact 1800 632 111 or [www.termimesh.com](http://www.termimesh.com)

SPECNSF1  
Diag41(viii)a.eps

Code  
Spec  
1.12