

# SPECIFICATION



(for illustration purposes only)

## STAINLESS STEEL MESH INSTALLATION


# Termiflange

## PENETRATION PROTECTION


### Cluster Penetrations




Global-Mark.com.au®  
Manufactured under a Management System certified as complying with ISO 9001:2008.

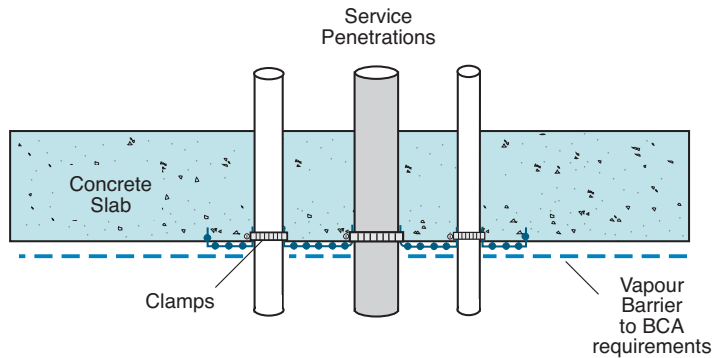


**Installation at Base of Slab – pre-pour**

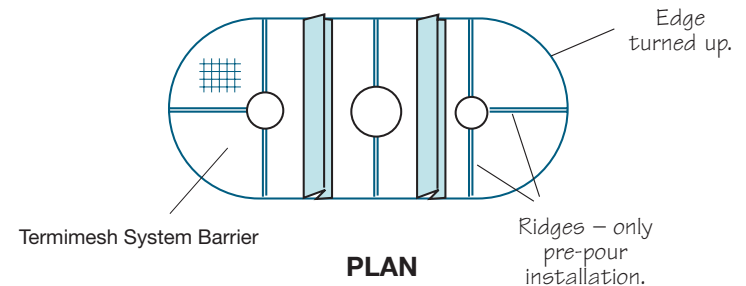

**PLAN**

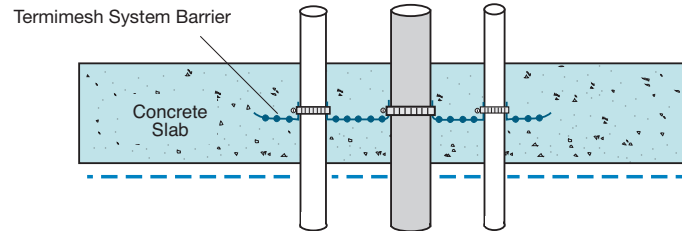

**Installation in Centre of Slab – pre-pour**

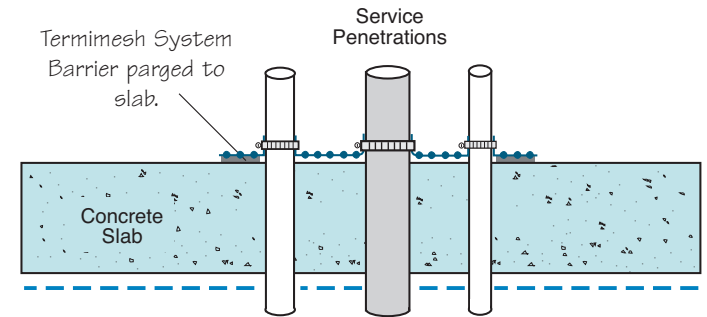

**Installation on Top of Slab – post-pour**

NOTE: The Termimesh System Barrier flange is fixed so as not to interfere with the vapour barrier.

TMA Corporation Pty Ltd 48 Century Road MALAGA Western Australia 6090 ABN 90 009 452 475	<b>COPYRIGHT ©</b>			<b>The Termimesh System</b> For further information or additional specifications, contact 1800 632 111 or <a href="http://www.termimesh.com">www.termimesh.com</a>	SPECNClusterPen DiagCluster(i).eps DiagCluster(i)a.eps DiagCluster(ii).eps DiagCluster(iii).eps	Code Spec 2.4
	Date: Dec 2004 Updated: Dec 2011	Drawn: WB	Scale: NTS			