

SPECIFICATION


(for illustration purposes only)

STAINLESS STEEL MESH INSTALLATION

DISABLED RAMP Cavity Wall for Brick Veneer



Global-Mark.com.au®
Manufactured under a
Management System certified as
complying with ISO 9001:2008.

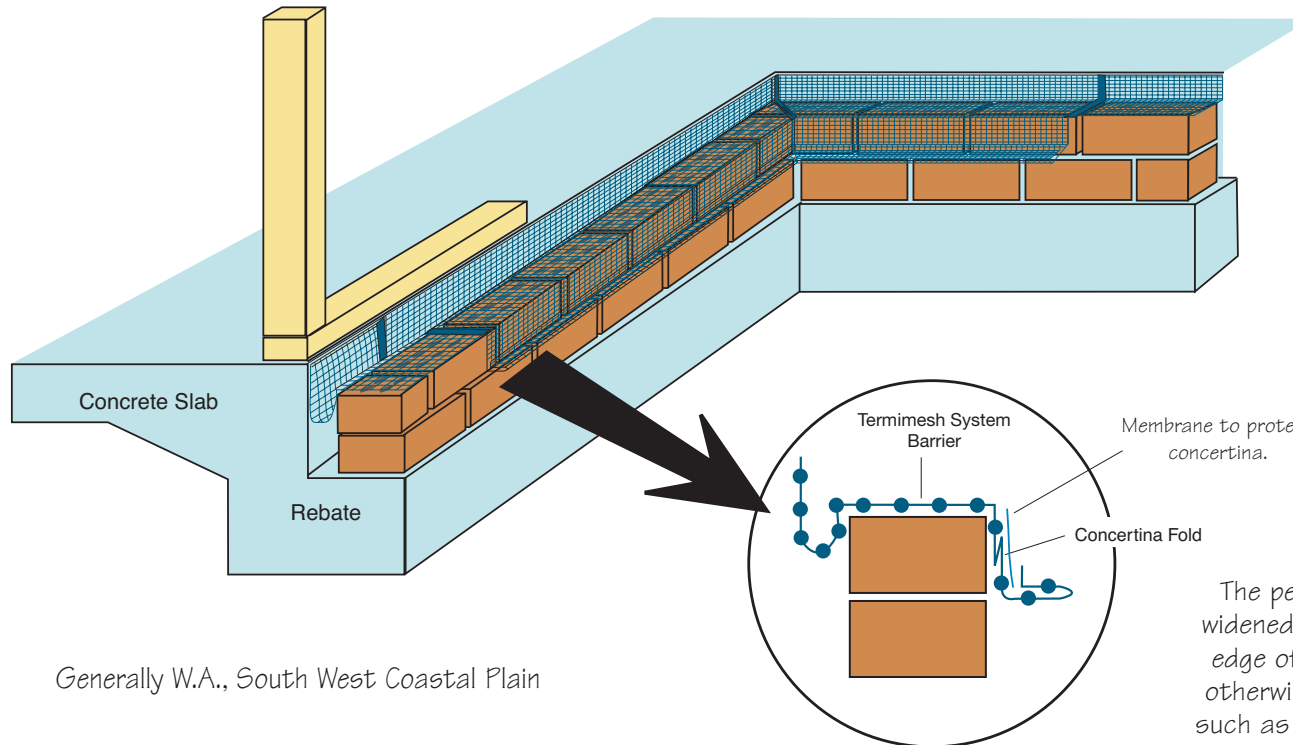

Generally W.A., South West Coastal Plain

The perimeter Termimesh System Barrier is widened to the cross-section shown where the edge of the Termimesh System Barrier would otherwise be covered by the external concrete such as with a disabled ramp or concrete path, thus forming a continuous barrier.

COPYRIGHT ©

TMA Corporation Pty Ltd
48 Century Road
MALAGA Western Australia 6090
ABN 90 009 452 475

Date: Dec 2004	Drawn: WB	Scale: NTS
Updated: Dec 2011		

The Termimesh System
For further information or additional specifications,
contact 1800 632 111 or www.termimesh.com

SPECNDisRamp
DiagDisabledRamp.eps

Code
Spec
7.5