


SPECIFICATION

(for illustration purposes only)

STAINLESS STEEL MESH INSTALLATION PERIMETER INSTALLATION South Australia



Global-Mark.com.au®
Manufactured under a
Management System certified as
complying with ISO 9001:2008.

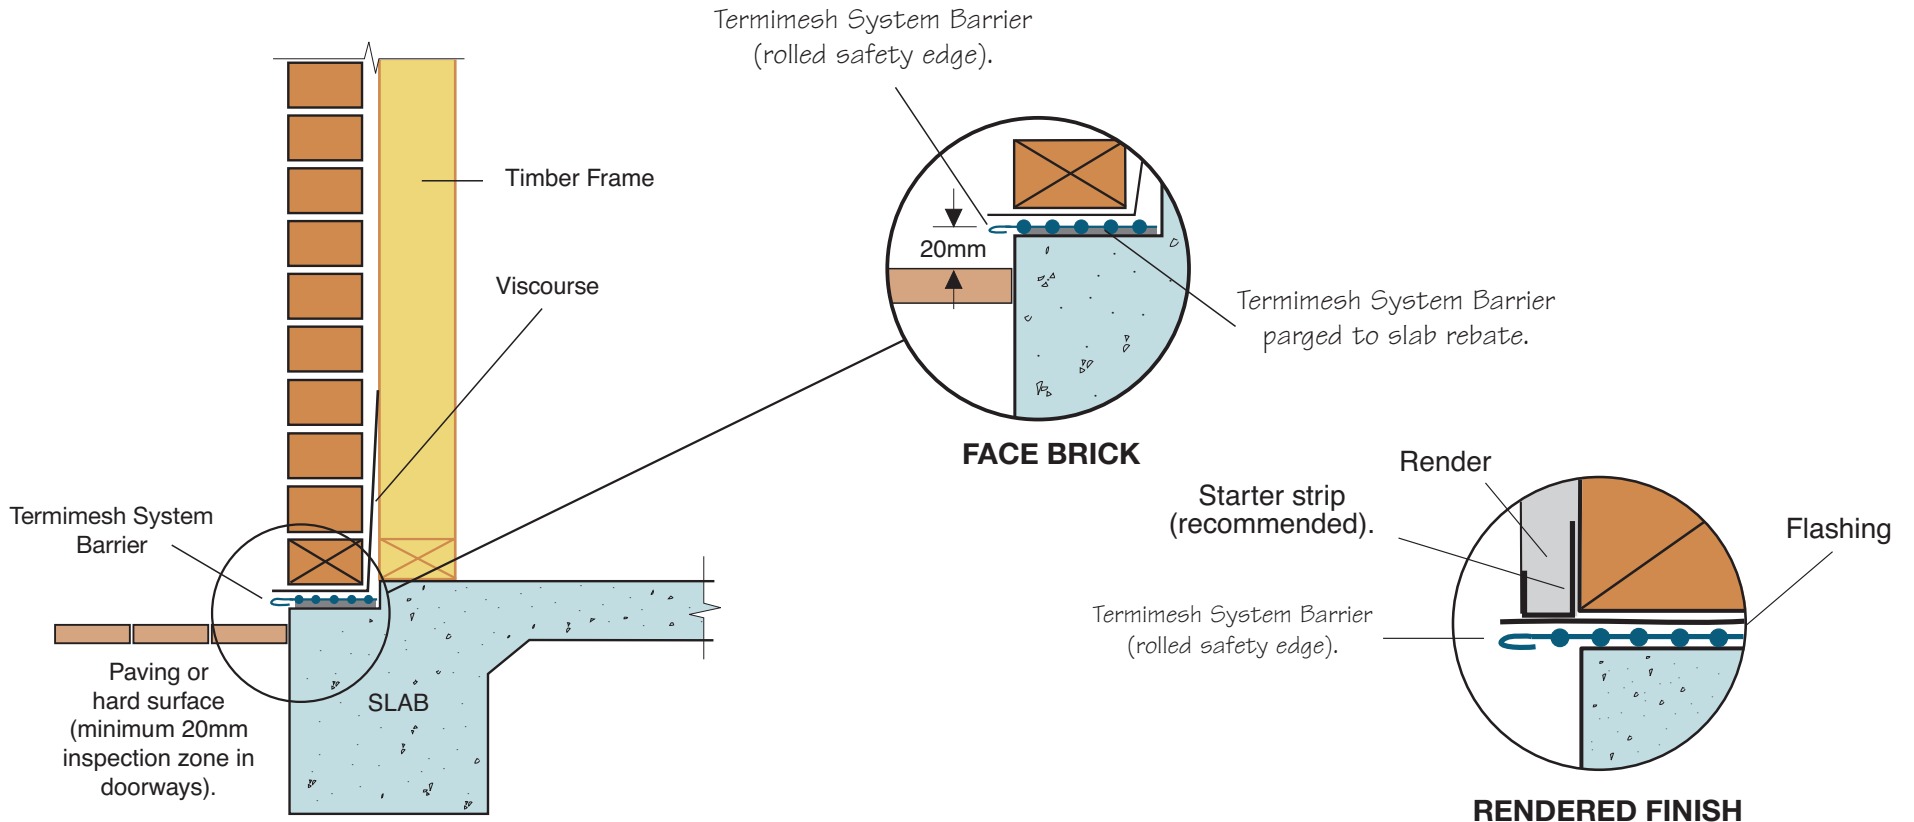

TMA Corporation Pty Ltd
48 Century Road
MALAGA Western Australia 6090
ABN 90 009 452 475

COPYRIGHT ©

Date: Feb 2008	Drawn: GR	Scale: NTS
Updated: Dec 2011		

The Termimesh System

For further information or additional specifications,
contact 1800 632 111 or www.termimesh.com

SPECNBrickStudRebateSA
BrickStudRebateSA.eps
Diag102CRend(vi).eps

Code
Spec
8.7.3